


© This Drawing is the copyright of benjamin + beauchamp architects ltd.

benjamin + beauchamp architects ltd accept no liability for any expense, loss or damage of whatsoever nature and however arising from any variation made to this drawing, or in the execution of the work to which it relates, which has not been referred to them and their approval obtained.

F:\Winscombe - Workspace - 0785\Drawings, Photos & Graphics\B2 Drawings\Drawing board\0785.P.03 Proposed Ground Floor Plan.dwg

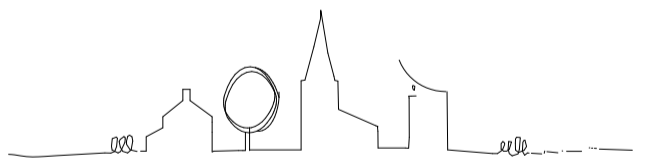

F	01.04.2021	ft	Issued for planning
E	19.03.2021	ft	ASHP added
D	04.02.2021	ft	Glazing to 2 storey block revised
C	20.11.2020	ft	Office, kitchen and hall revision
B	20.11.2020	ft	Kitchen, toilet and stair alteration
A	23.10.2020	ft	Internal alterations
/	-	ft	
Revision	Date	Units	Notes
Project			

WINSCOMBE
WinSpace

Title

Proposed Ground Floor
Plan

Stage

P L A N N I N G

b² benjamin + beauchamp
architecture design conservation
the borough studios, the borough,
wedmore, somerset BS28 4EB
T 01934 713313 F 01934 713314

Drawn By: rt Date: 01/04/2120 Scale: 1:100 at A1

Drawing No: 0785.P.003 rev F

Studio: b2architects.co.uk www.b2architects.co.uk

1:100
metres 2 4 6 8 10