



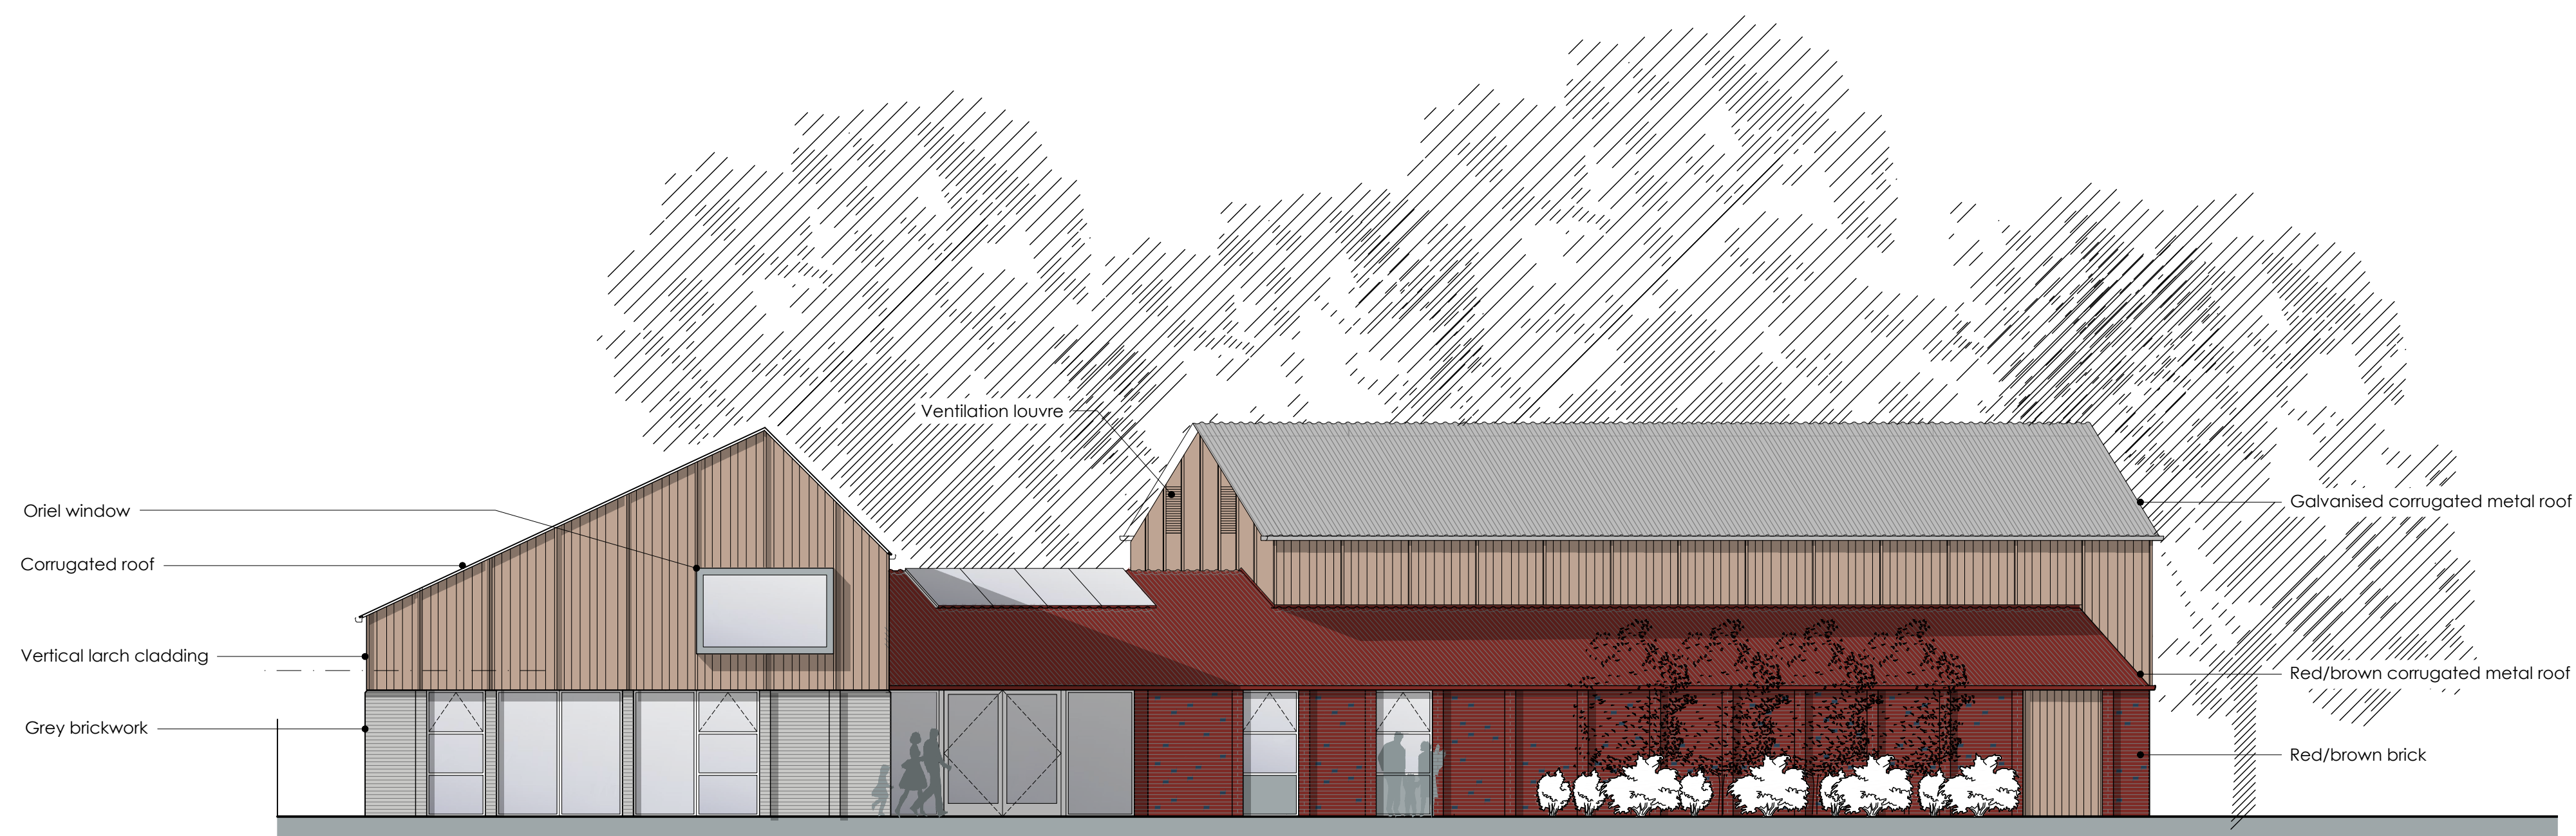

West Elevation



East Elevation

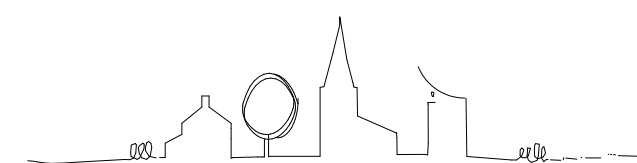

| Revision | Date | Initials | Notes |
|----------|------------|----------|-------------------------------|
| D | 01.04.2021 | rt | Issued for planning |
| C | 19.03.21 | rt | Materials updated |
| B | 08.02.21 | rt | West & east elevation revised |
| A | 04.12.20 | rt | Cladding revised |
| / | - | rt | |

WINSCOMBE
WinSpace

Proposed Elevations

PLANNING

benjamin + beauchamp
architecture design conservation
the borough studios, the borough,
wedmore, somerset BS28 4EB
T 01934 713313 F 01934 713314

Drawn By: **rt** Date: **19/03/2120** Scale: **1:100 at A1**
Drawing No: **0785.P.005** rev **D**

