


Small Hall Section

Main Hall Section

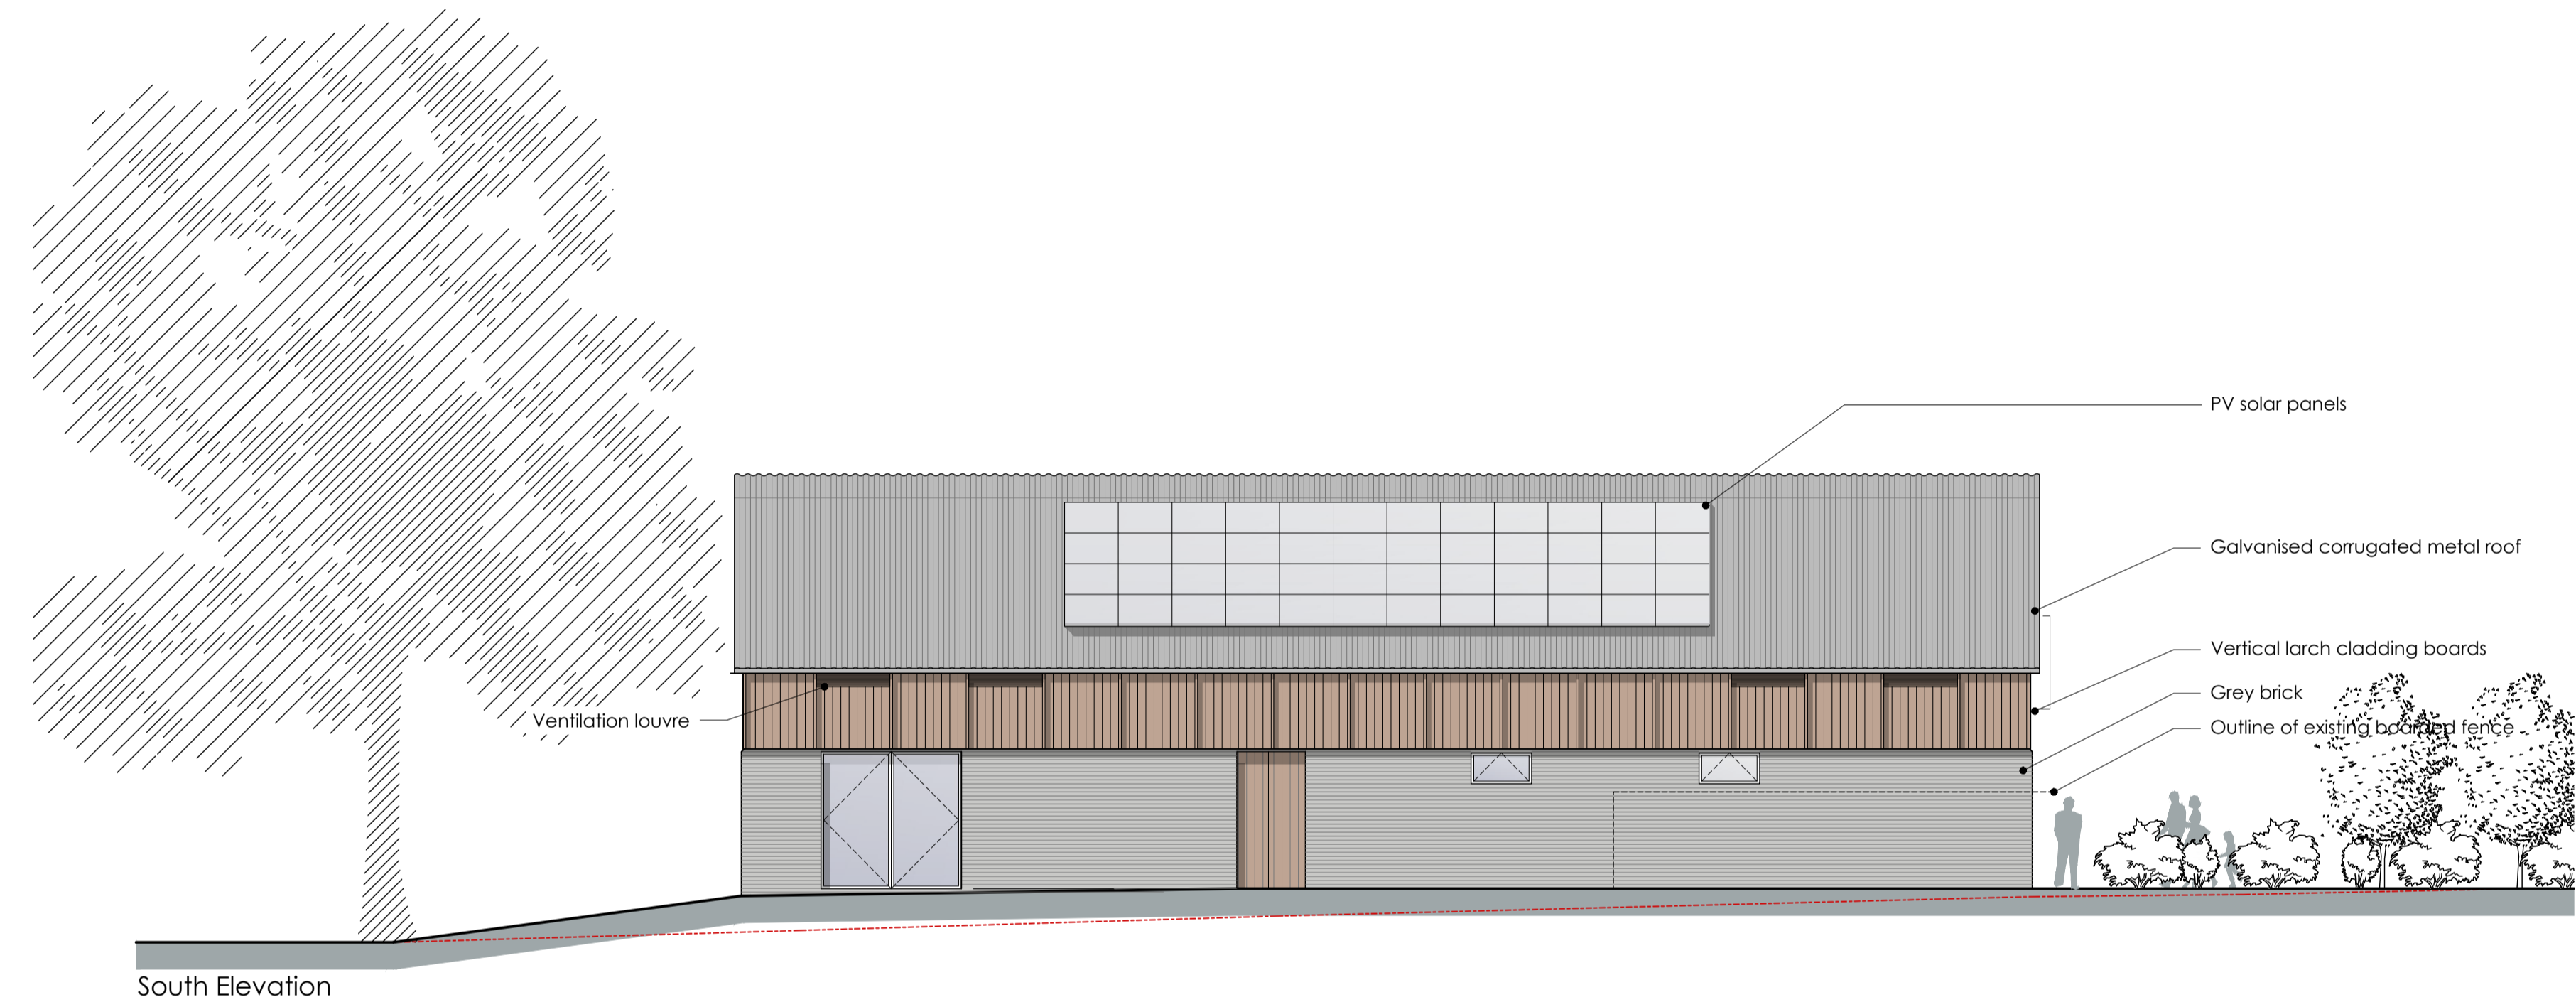

South Elevation



North Elevation



Revision	Date	Initials	Notes
D	01/04/2021	jt	Issued for planning
C	19/03/2021	jt	Materials updated
B	04/12/2020	jt	Louvre added to elevations
A	04/12/2020	jt	Cladding revised
/	-	-	-

WINSCOMBE
WinSpace

Proposed Elevations & Sections

PLANNING

benjamin + beauchamp
architecture design conservation
the borough studios, the borough,
wedmore, somerset BS28 4EB
T 01934 713313 F 01934 713314

Drawn by: Date: 11/02/2120 Scale: 1:100 at A1
Drawing No: 0785.P.006 rev D