


KEY
Trees are indicated by symbols below, colour coded to indicate their Retention Categories:

- Category U (defective, negligible or redundant trees)
- Category A (high retention value)
- Category B (moderate retention value)
- Category C (low retention value)
- APPROXIMATE crown spread of individual trees
- Trees with TPO order
- APPROXIMATE crown spread of tree groups / hedgerow

- SERVICES
- cable
 - chamber
 - cctv
 - communication
 - over head electric
 - underground electric
 - foul water
 - storm water
 - fuel oil line
 - gas
 - GPR trace
 - multiduct
 - power trace
 - radio trace
 - service duct
 - street lighting
 - telecom
 - unknown service
 - surface water
 - culvert watercourse
- DB50 approx depth (mm)
EOT end of trace
RS road stops
UT unable to trace
UTF unable to trace further

TREE SURVEY


- | | |
|-----------------|---------------------------|
| 1. Cherry | 25. Oak |
| 2. Ash | 26. Lime |
| 3. Birch | 27. Field Maple |
| 4. Oak | 28. Rowan |
| 5. Ash | 29. Sycamore |
| 6. Ash | 30. Birch |
| 7. Ash | 31. Cherry |
| 8. Ash | 32. Field Maple |
| 9. Ash | 33. Oak |
| 10. Ash | 34. Ash |
| 11. Alder | 35. Oak |
| 12. Alder | 36. Lime |
| 13. Ash | 37. Field Maple |
| 14. Alder | 38. Birch |
| 15. Elm | 39. Cherry |
| 16. Rowan | 40. Oak |
| 17. Ash | 41. Ash |
| 18. Lime | 42. Elm |
| 19. Birch | 43. Field Maple |
| 20. Field Maple | 44. Ash |
| 21. Cherry | 45. Cherry |
| 22. Ash | 46. Cherry |
| 23. Ash | G1. Sycamore, Elder Thorn |
| 24. Ash | |

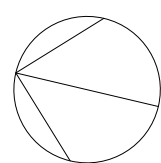

© This Drawing is the copyright of benjamin + beauchamp architects ltd.

benjamin + beauchamp architects ltd accept no liability for any expense, loss or damage of whatsoever nature and however arising from any variation made to this drawing or in the execution of the work to which it relates, which has not been referred to them and their approval obtained.

P:\Winscombe - WinSpace - 0785\Drawings, Photos & Graphics\B2 Drawings\Drawing board\0785.S.001 Topographic Plan.dwg

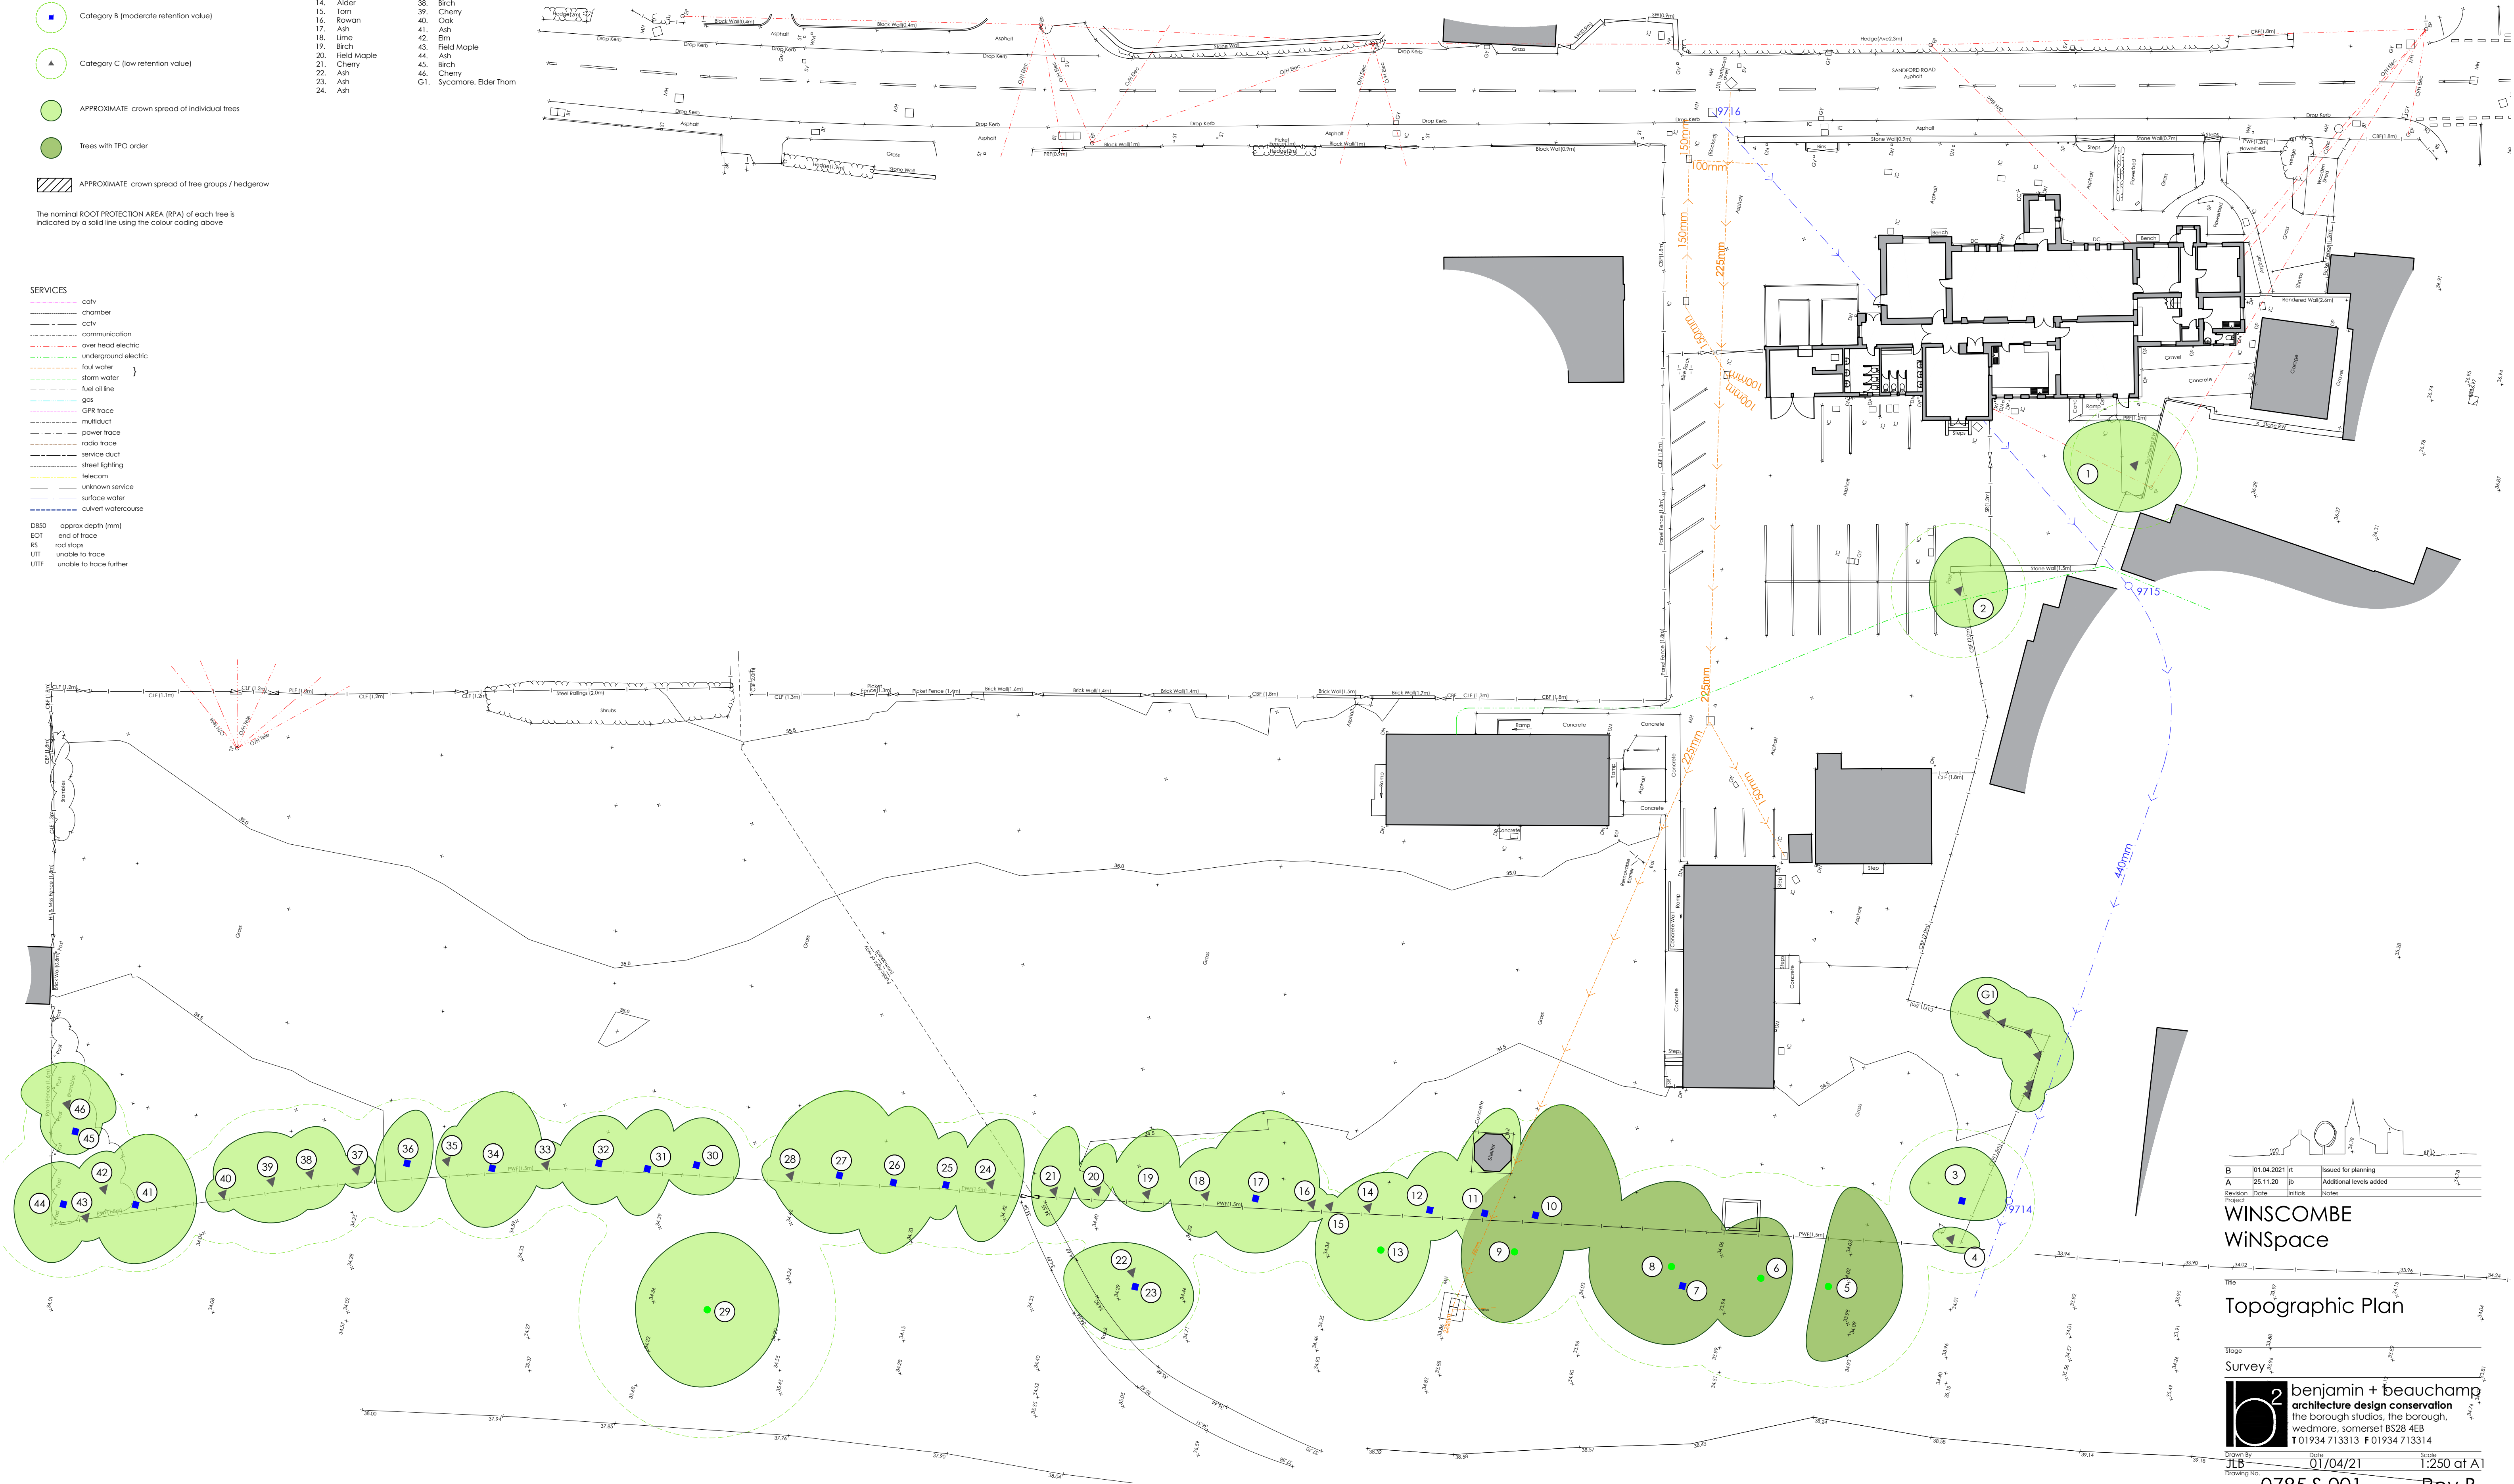

B	01.04.2021	fr	Issued for planning
A	25.11.20	jb	Additional levels added
Revision	Date	Initials	Revisions

WINSCOMBE
WinSpace

Topographic Plan

Survey

benjamin + beauchamp
architecture design conservation
the borough studios, the borough,
wedmore, somerset BS28 4EB
T01934 713313 F 01934 713314

Drawn By: JLB Date: 01/04/21 Scale: 1:250 at A1
Drawing No: 0785.S.001 Rev B

1:250
metres 5 10 15 20 25